




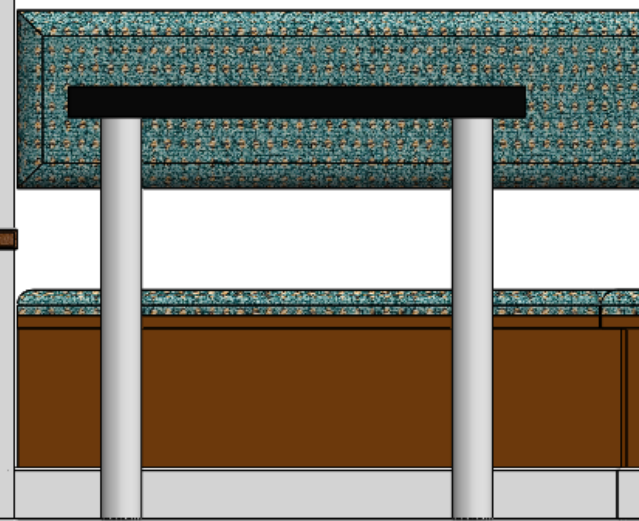


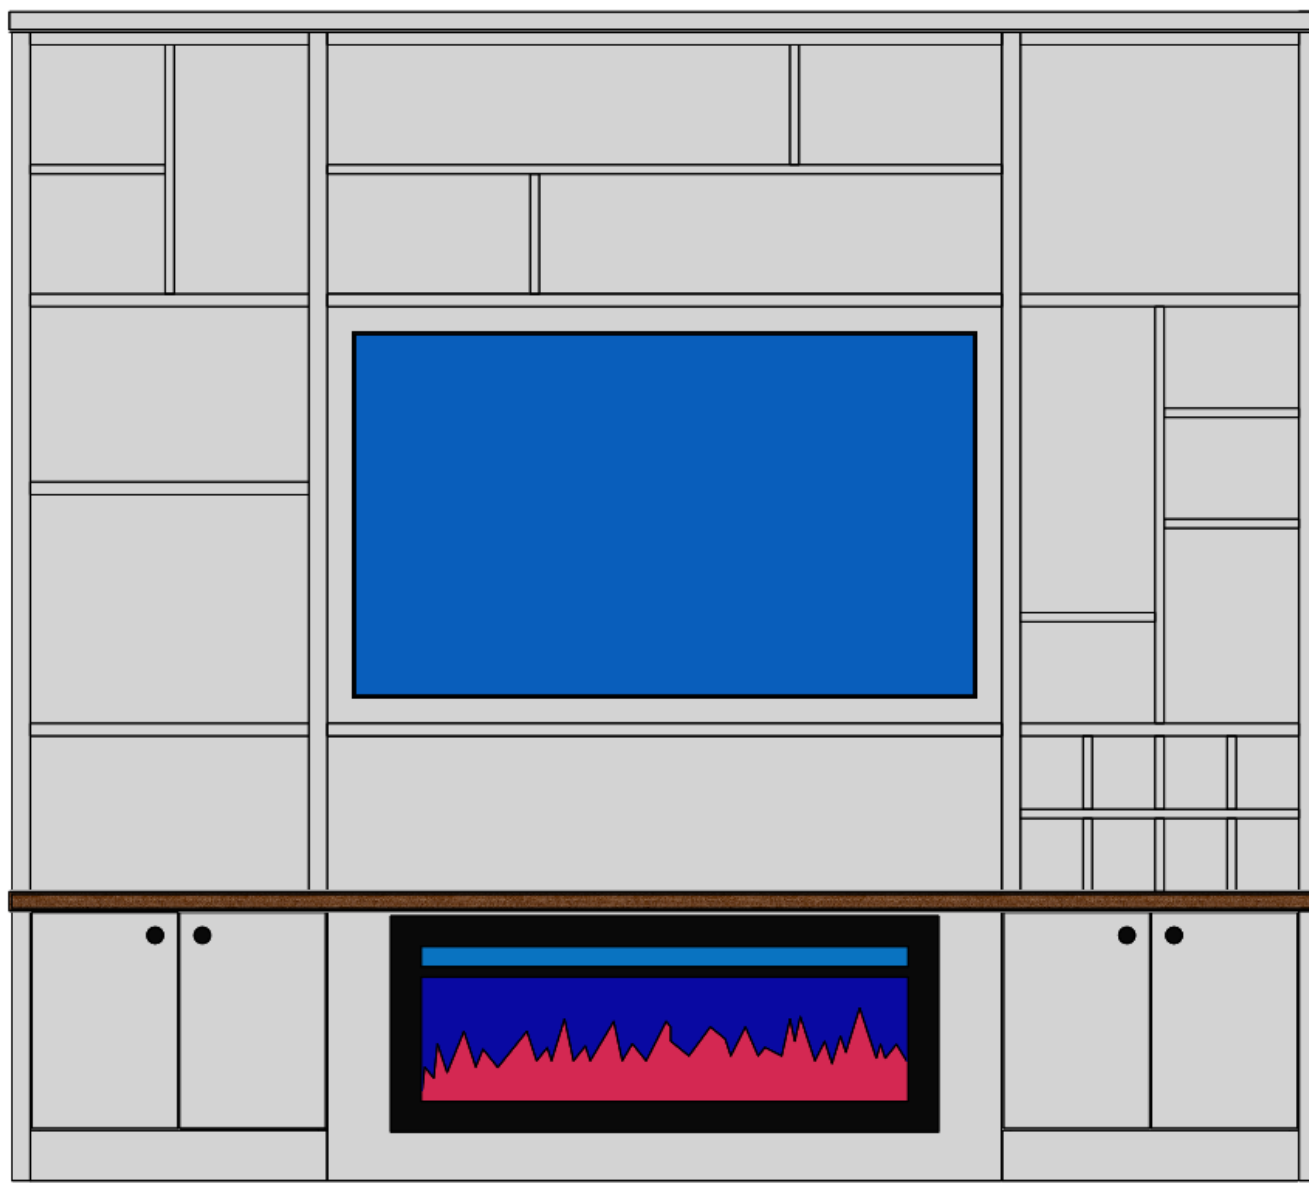


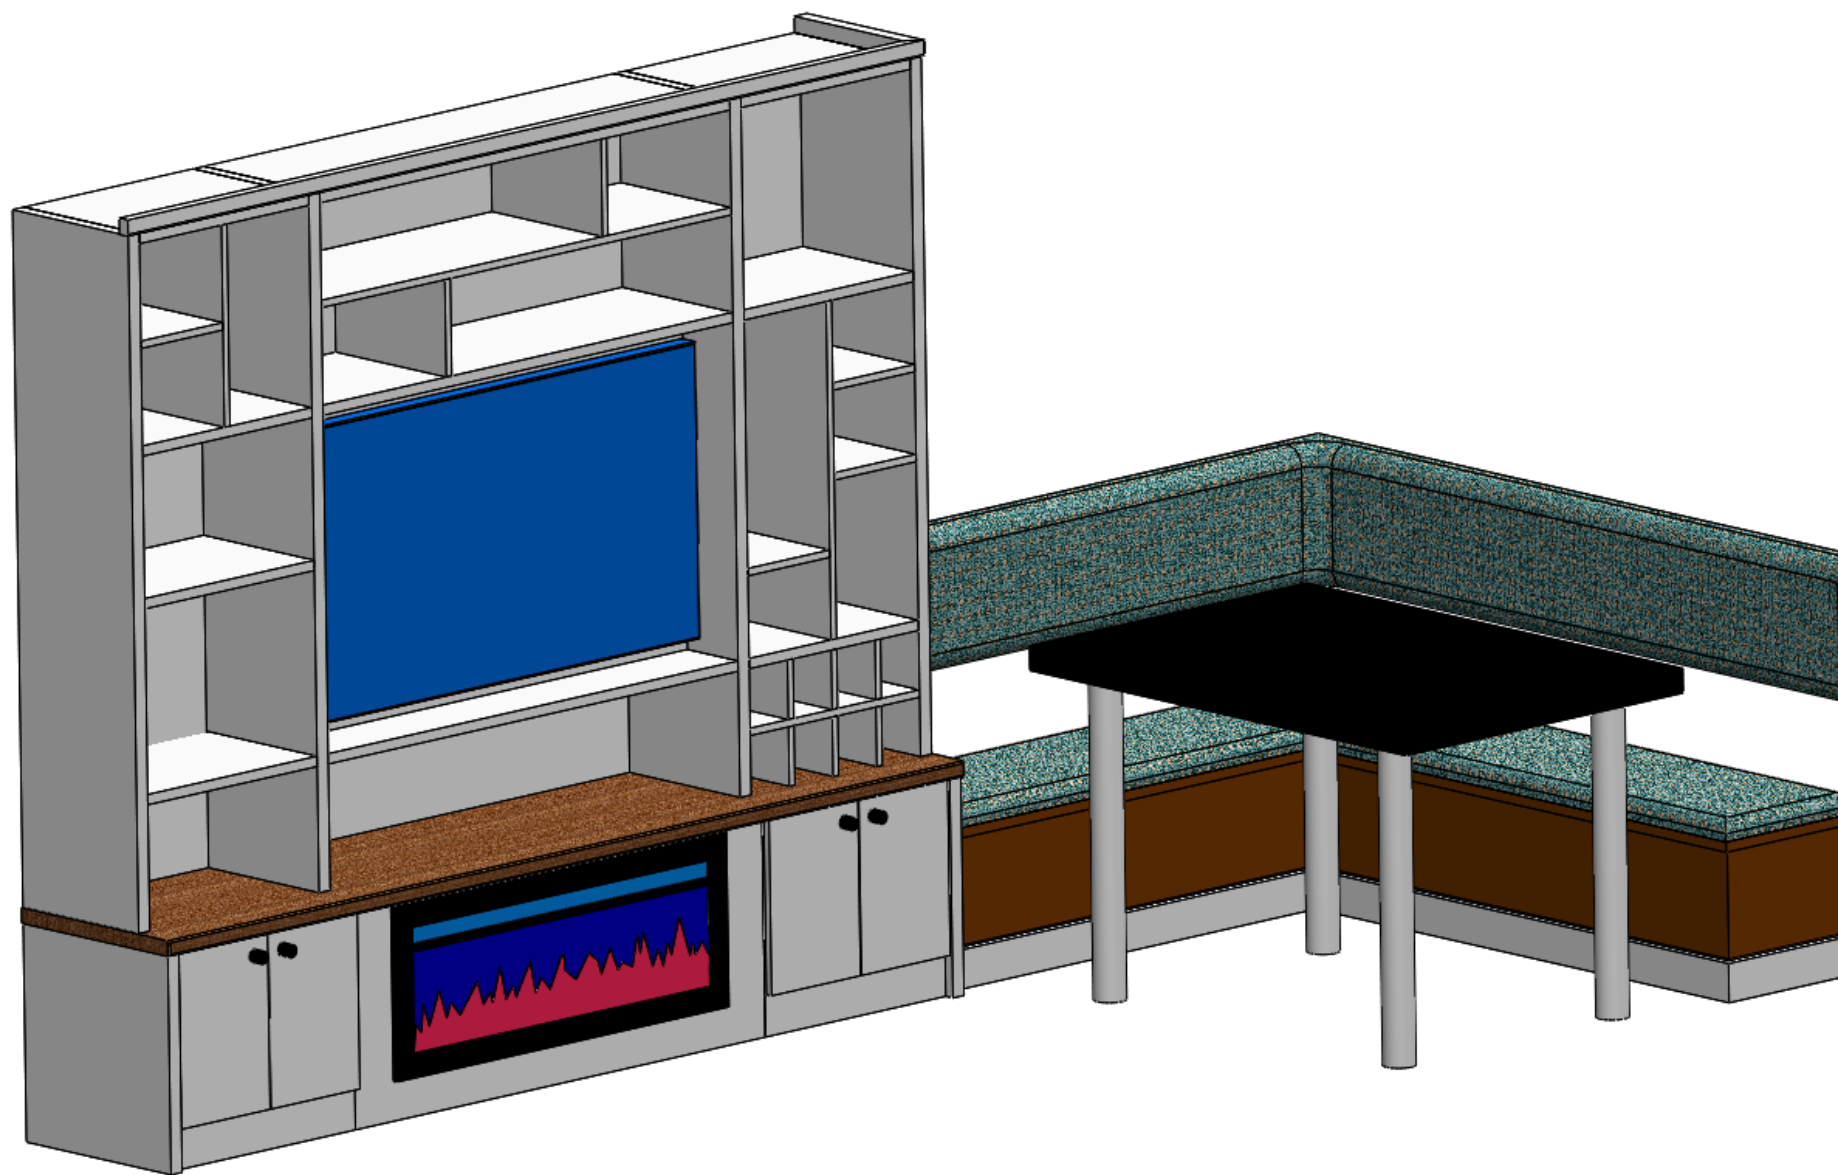

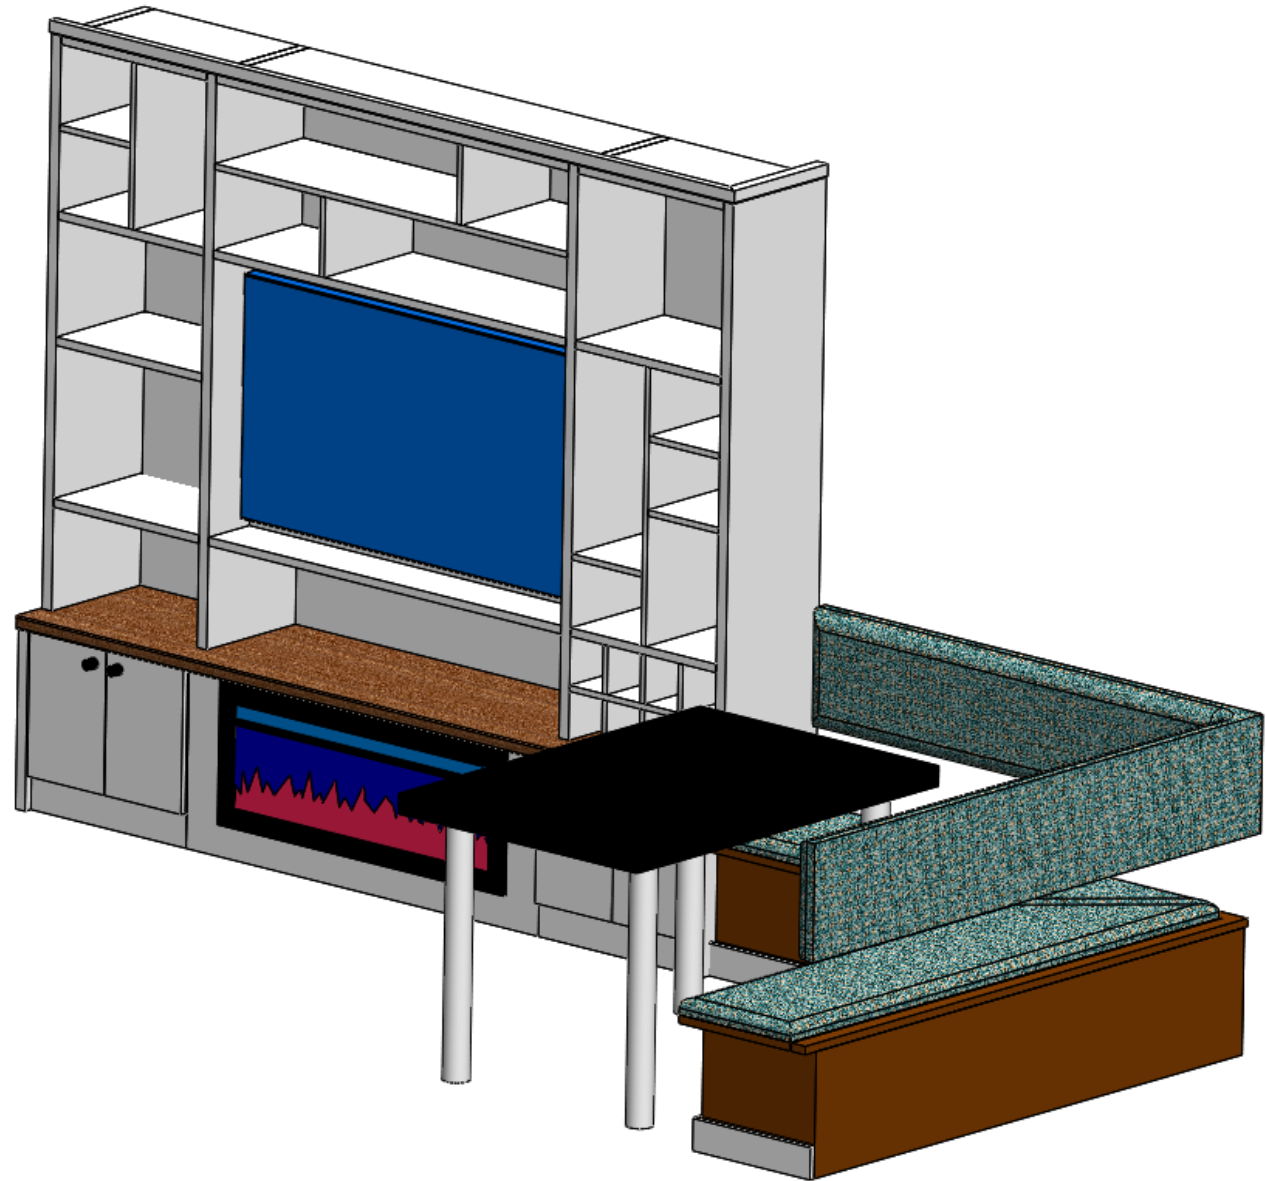

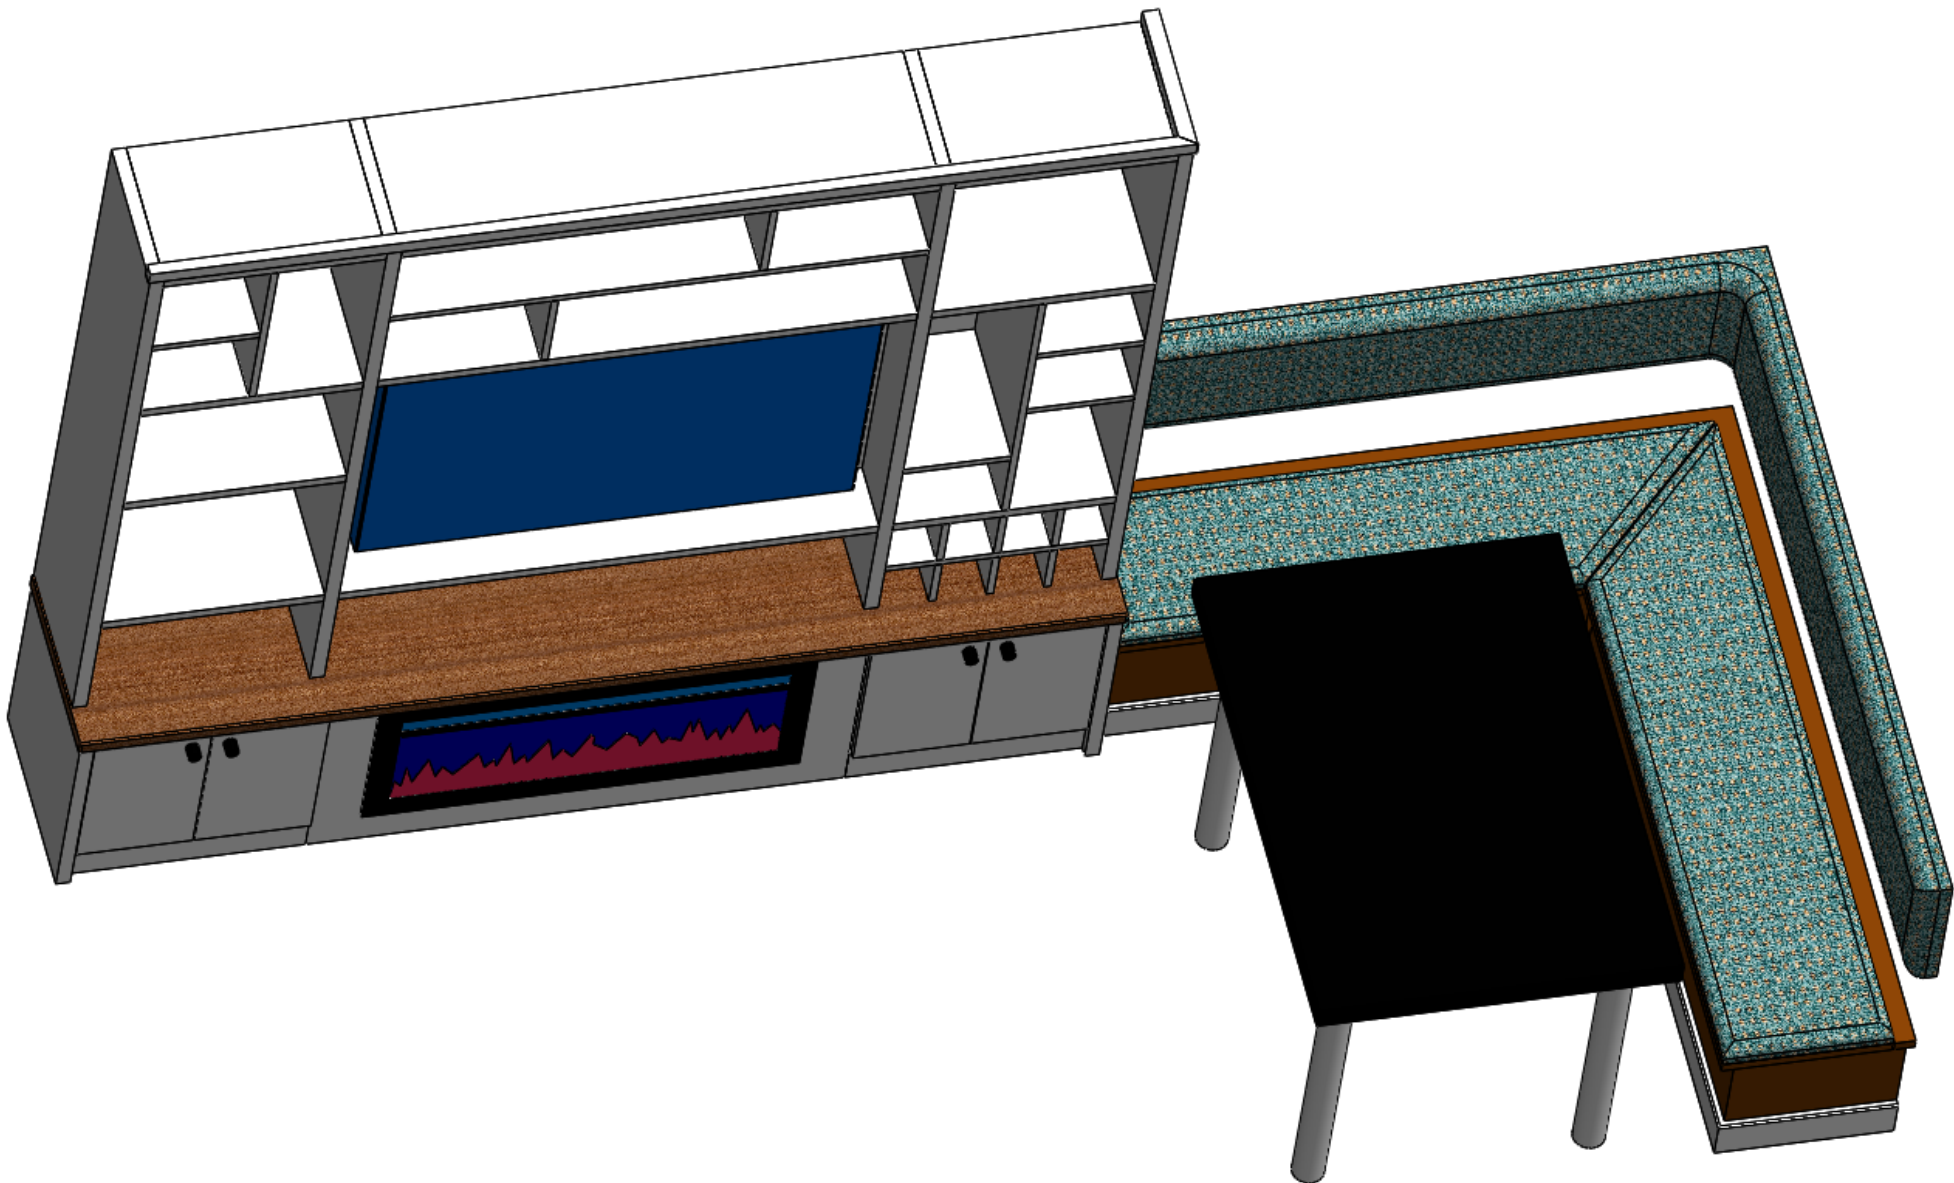

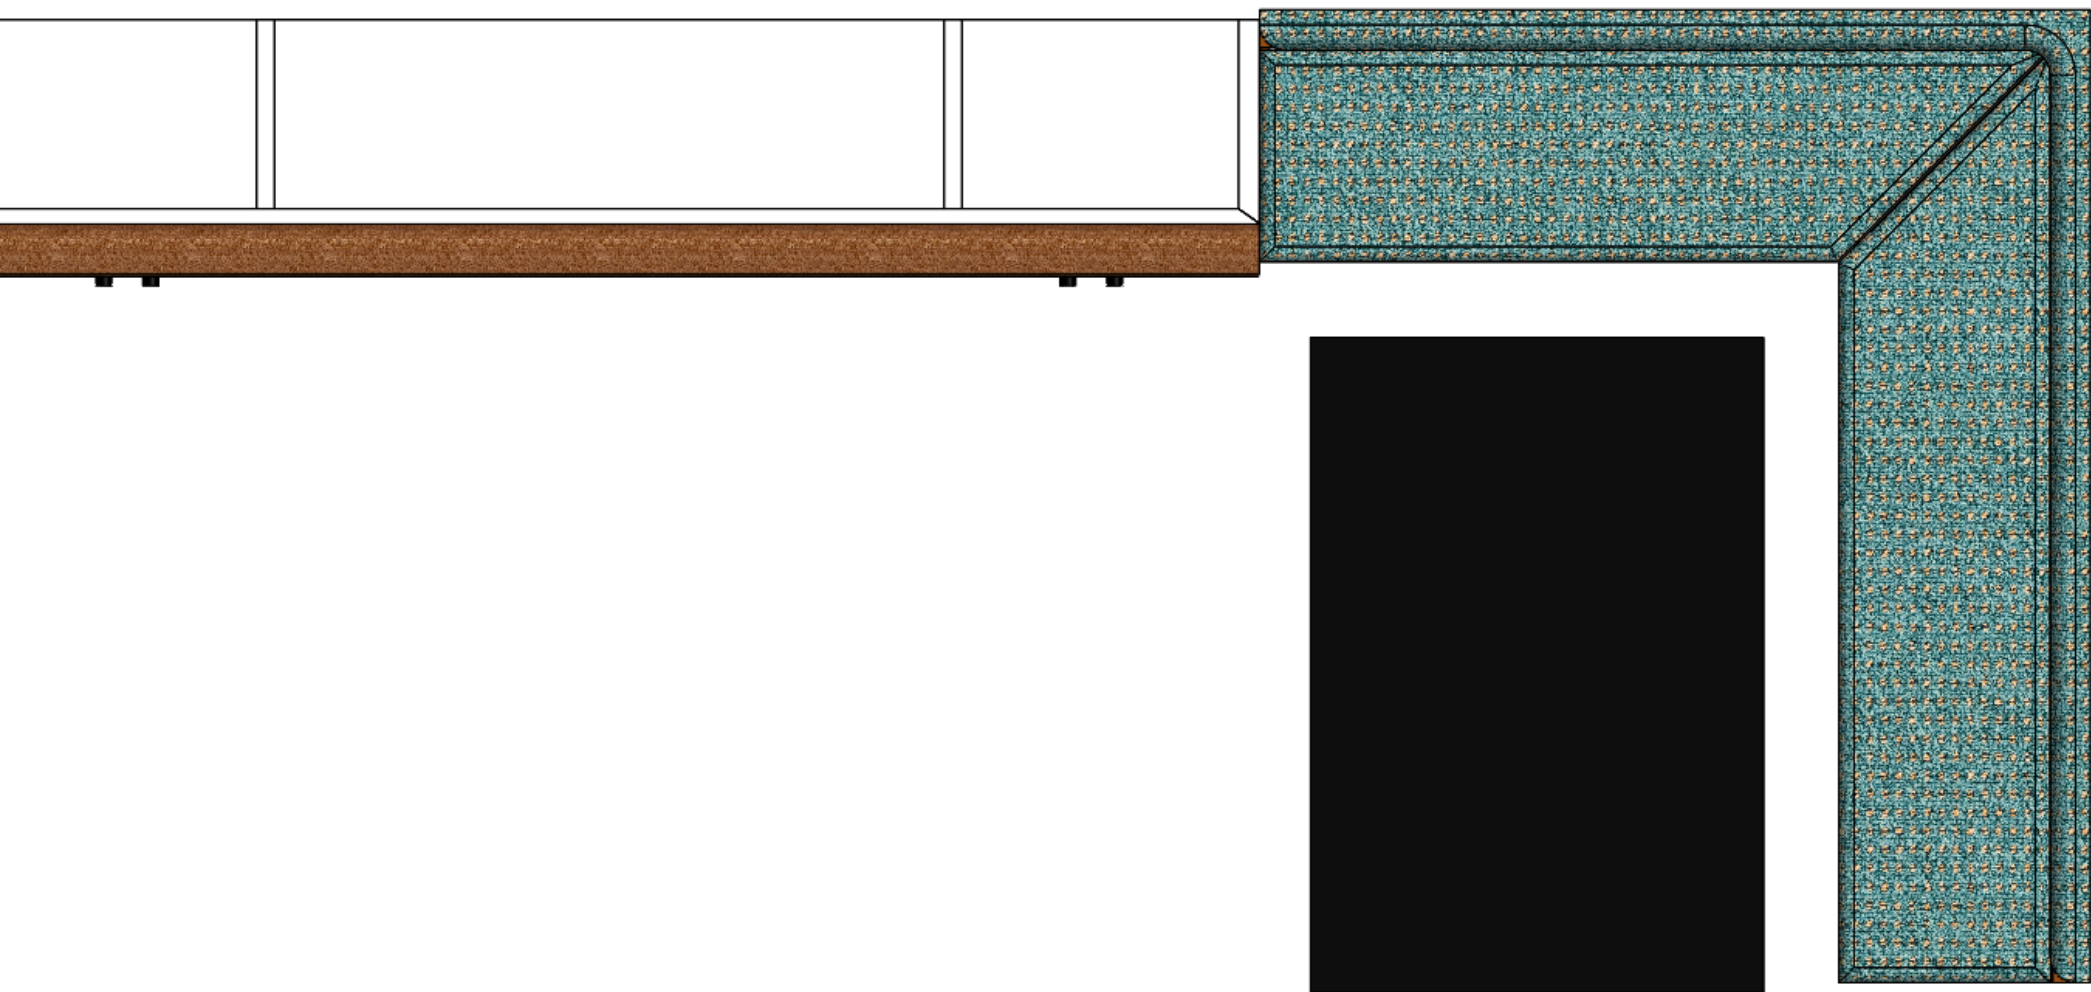

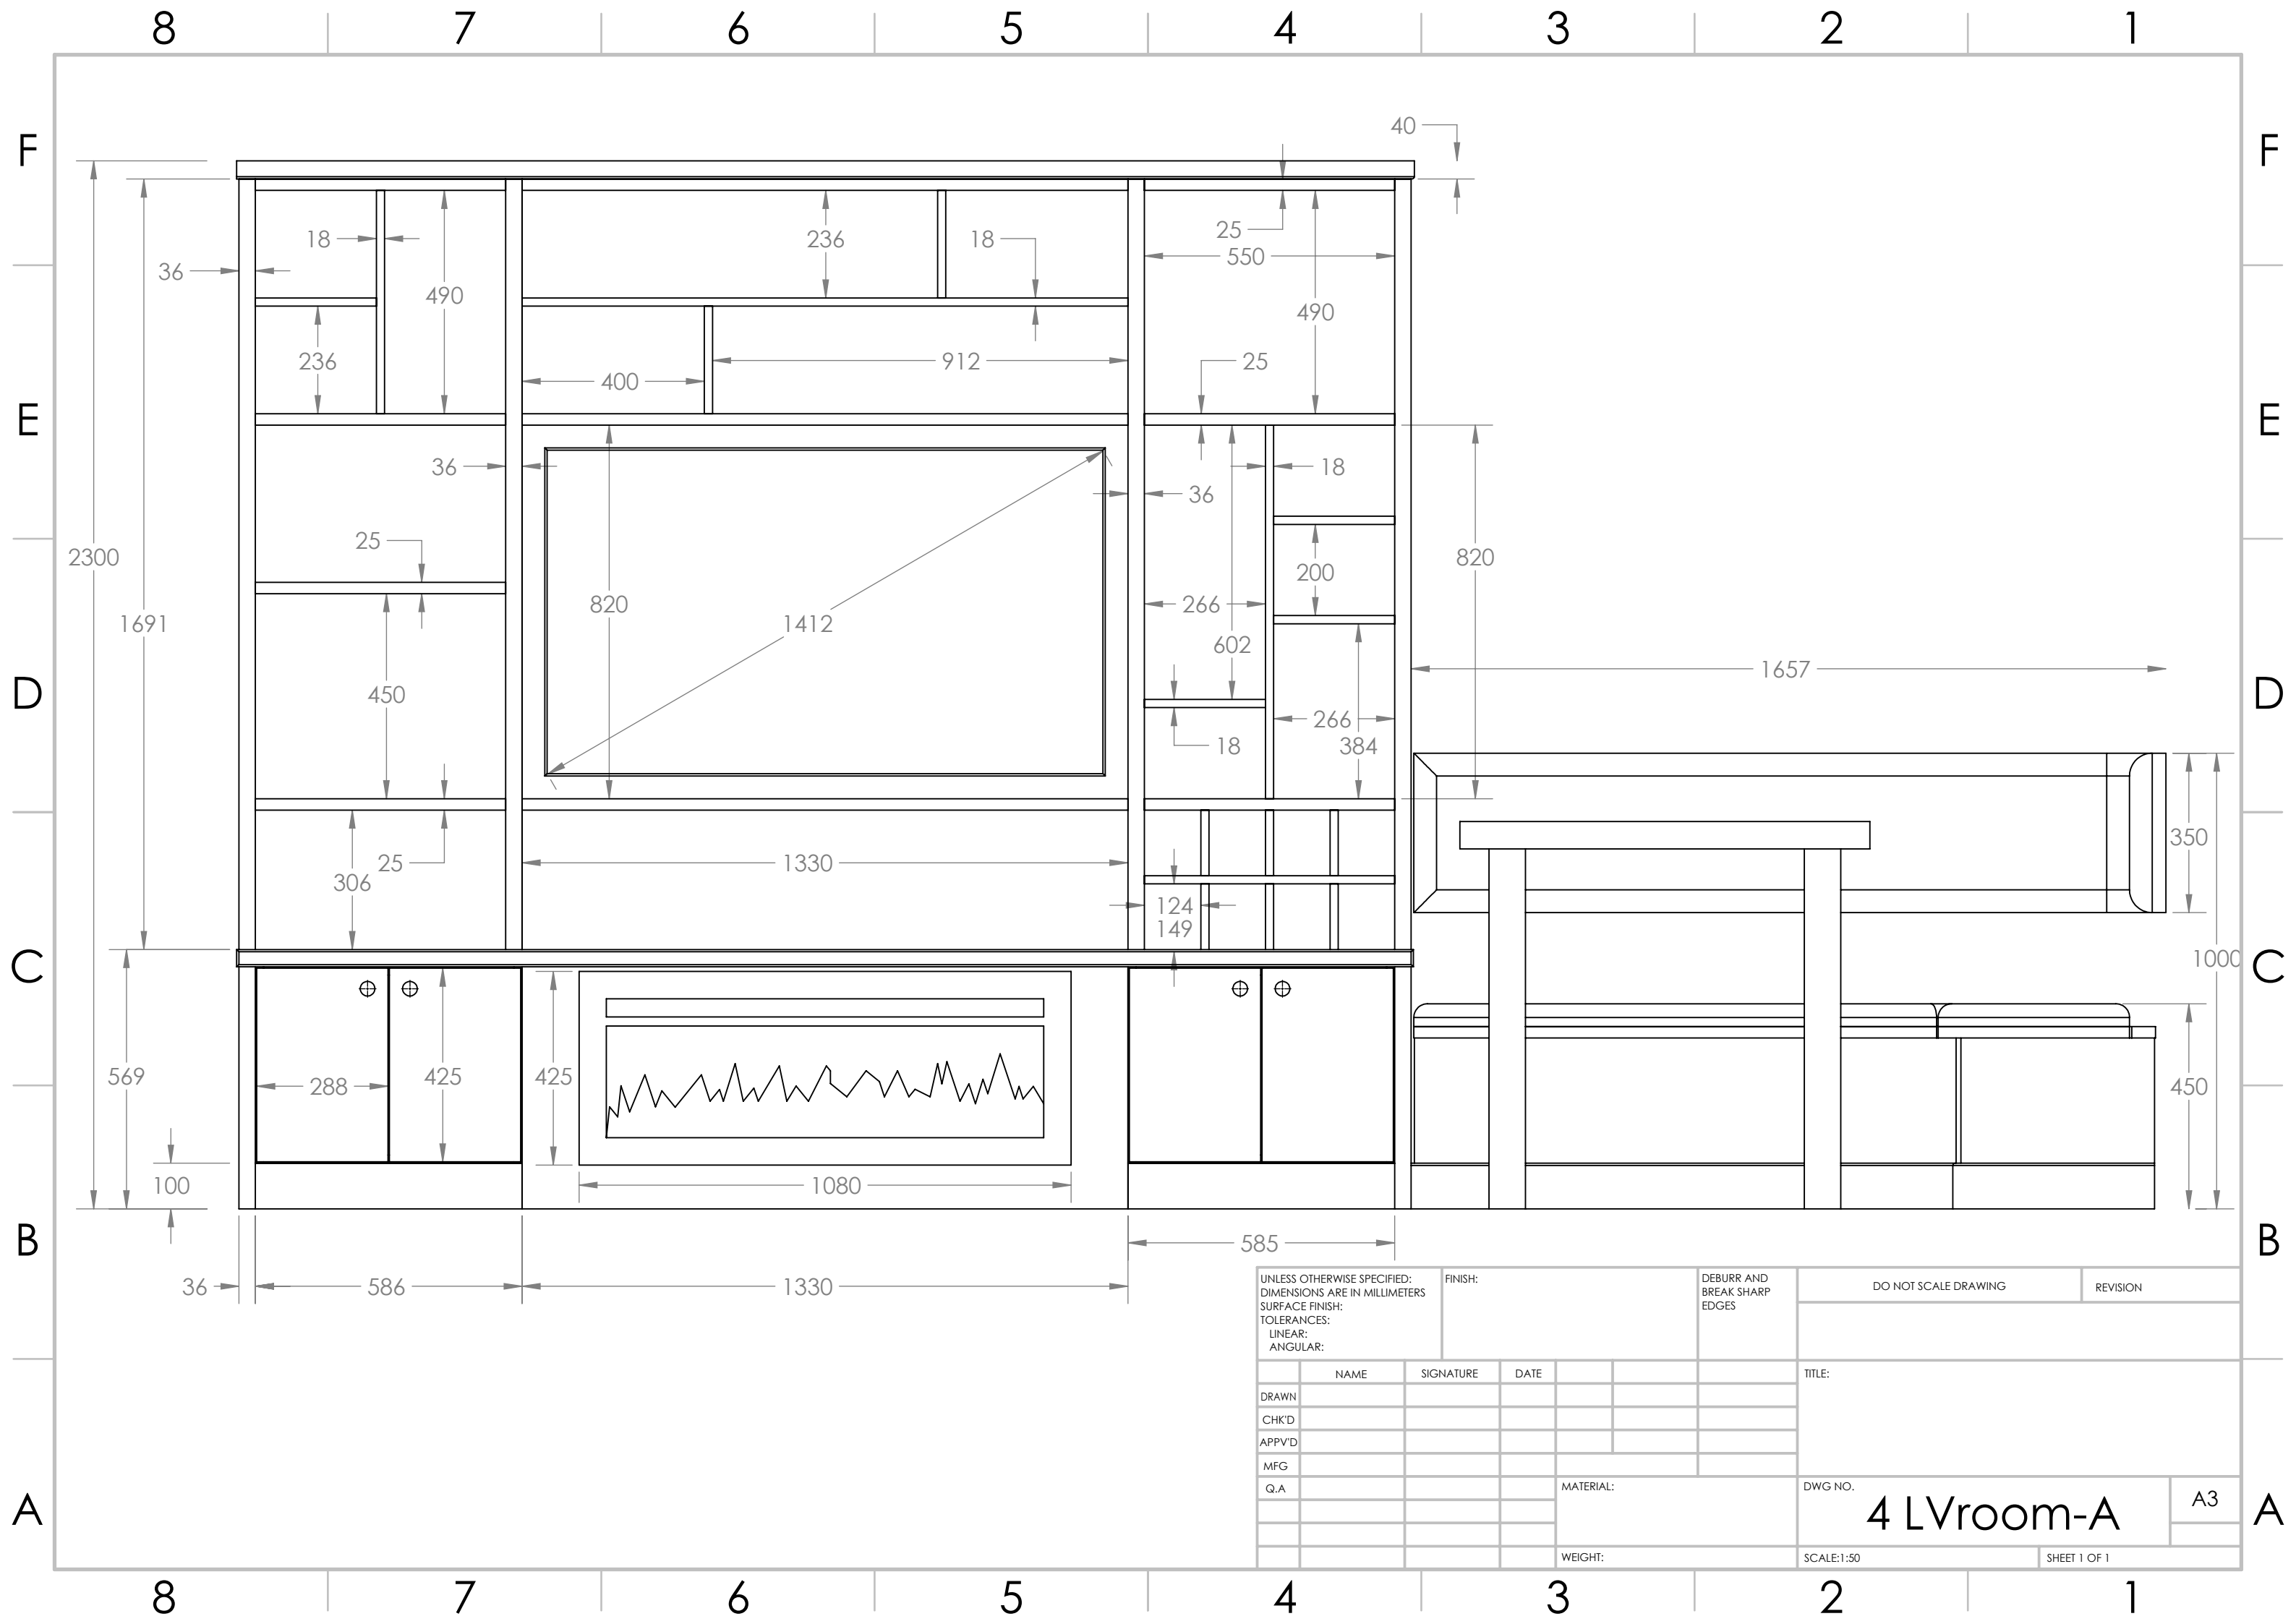

Technical drawing of a kitchen layout, showing a plan view and a side elevation view. The drawing is oriented with the grid lines 1-16 and A-M.

Plan View (Top):

- Overall dimensions: 2573 (width) x 1632 (depth).
- Top section dimensions: 622, 627, 1651.
- Right side dimensions: 2185, 1930, 500.
- Bottom section dimensions: 1330, 285, 540, 820.
- Bottom right dimensions: 1632, 450, 350.

Side Elevation View (Bottom):

- Overall dimensions: 2300 (height) x 510 (width).
- Top section dimensions: 405, 400.
- Right side dimensions: 350, 450, 1000.
- Bottom section dimensions: 615, 38, 500.

Technical Drawing Details:

- UNLESS OTHERWISE SPECIFIED: DIMENSIONS ARE IN MILLIMETERS
- SURFACE FINISH: TOLERANCES: LINEAR: ANGULAR:
- FINISH:
- DEBURR AND BREAK SHARP EDGES:
- DO NOT SCALE DRAWING
- REVISION:
- TITLE:
- DWG NO. 4 LVroom-A
- SCALE: 1:50
- SHEET 2 OF 2